
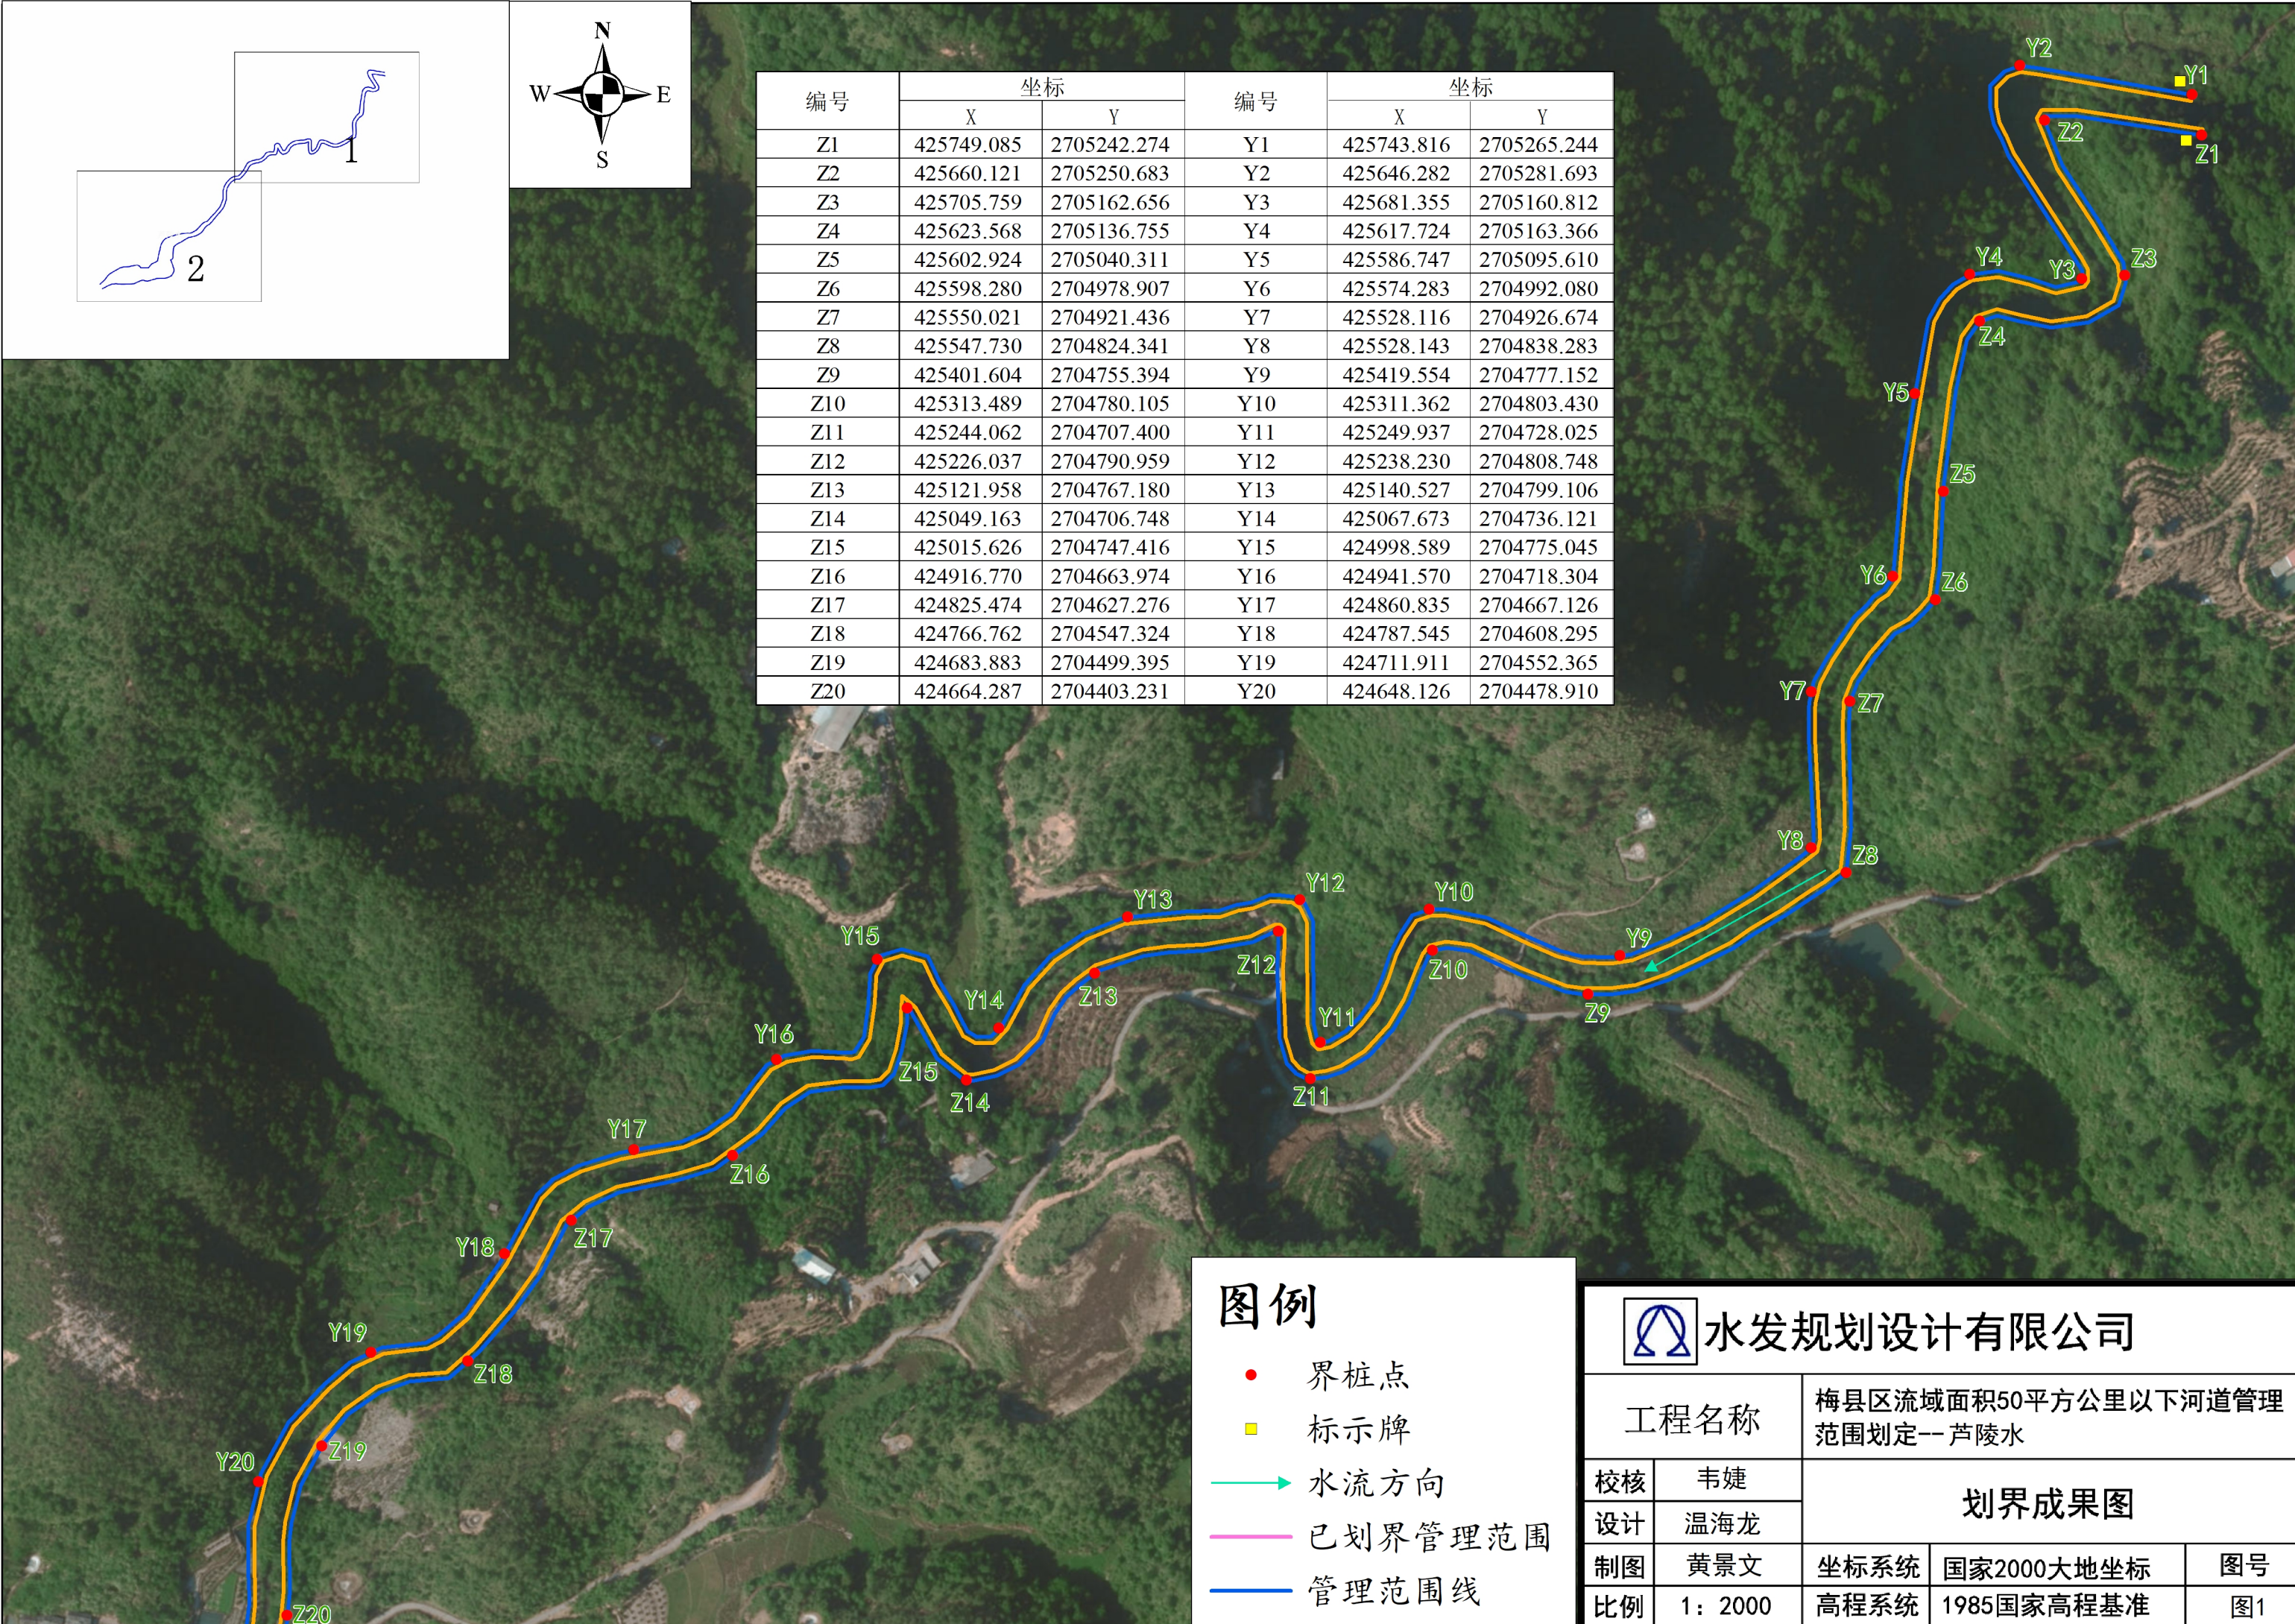
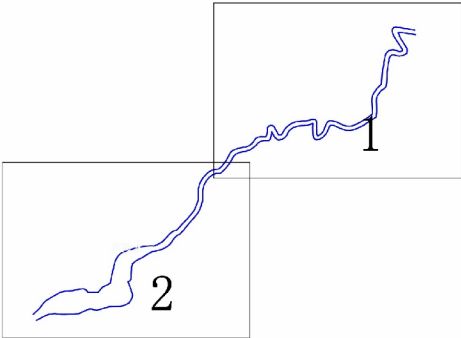
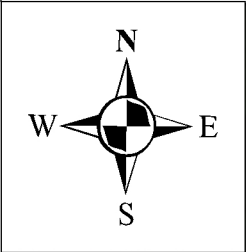


编号	坐标		编号	坐标	
	X	Y		X	Y
Z1	425749.085	2705242.274	Y1	425743.816	2705265.244
Z2	425660.121	2705250.683	Y2	425646.282	2705281.693
Z3	425705.759	2705162.656	Y3	425681.355	2705160.812
Z4	425623.568	2705136.755	Y4	425617.724	2705163.366
Z5	425602.924	2705040.311	Y5	425586.747	2705095.610
Z6	425598.280	2704978.907	Y6	425574.283	2704992.080
Z7	425550.021	2704921.436	Y7	425528.116	2704926.674
Z8	425547.730	2704824.341	Y8	425528.143	2704838.283
Z9	425401.604	2704755.394	Y9	425419.554	2704777.152
Z10	425313.489	2704780.105	Y10	425311.362	2704803.430
Z11	425244.062	2704707.400	Y11	425249.937	2704728.025
Z12	425226.037	2704790.959	Y12	425238.230	2704808.748
Z13	425121.958	2704767.180	Y13	425140.527	2704799.106
Z14	425049.163	2704706.748	Y14	425067.673	2704736.121
Z15	425015.626	2704747.416	Y15	424998.589	2704775.045
Z16	424916.770	2704663.974	Y16	424941.570	2704718.304
Z17	424825.474	2704627.276	Y17	424860.835	2704667.126
Z18	424766.762	2704547.324	Y18	424787.545	2704608.295
Z19	424683.883	2704499.395	Y19	424711.911	2704552.365
Z20	424664.287	2704403.231	Y20	424648.126	2704478.910

图例

- 界桩点
- 标示牌
- 水流方向
- 已划界管理范围
- 管理范围线

 水发规划设计有限公司				
工程名称		梅县区流域面积50平方公里以下河道管理范围划定-- 芦陵水		
校核	韦婕	划界成果图		
设计	温海龙			
制图	黄景文	坐标系统	国家2000大地坐标	图号
比例	1: 2000	高程系统	1985国家高程基准	图1

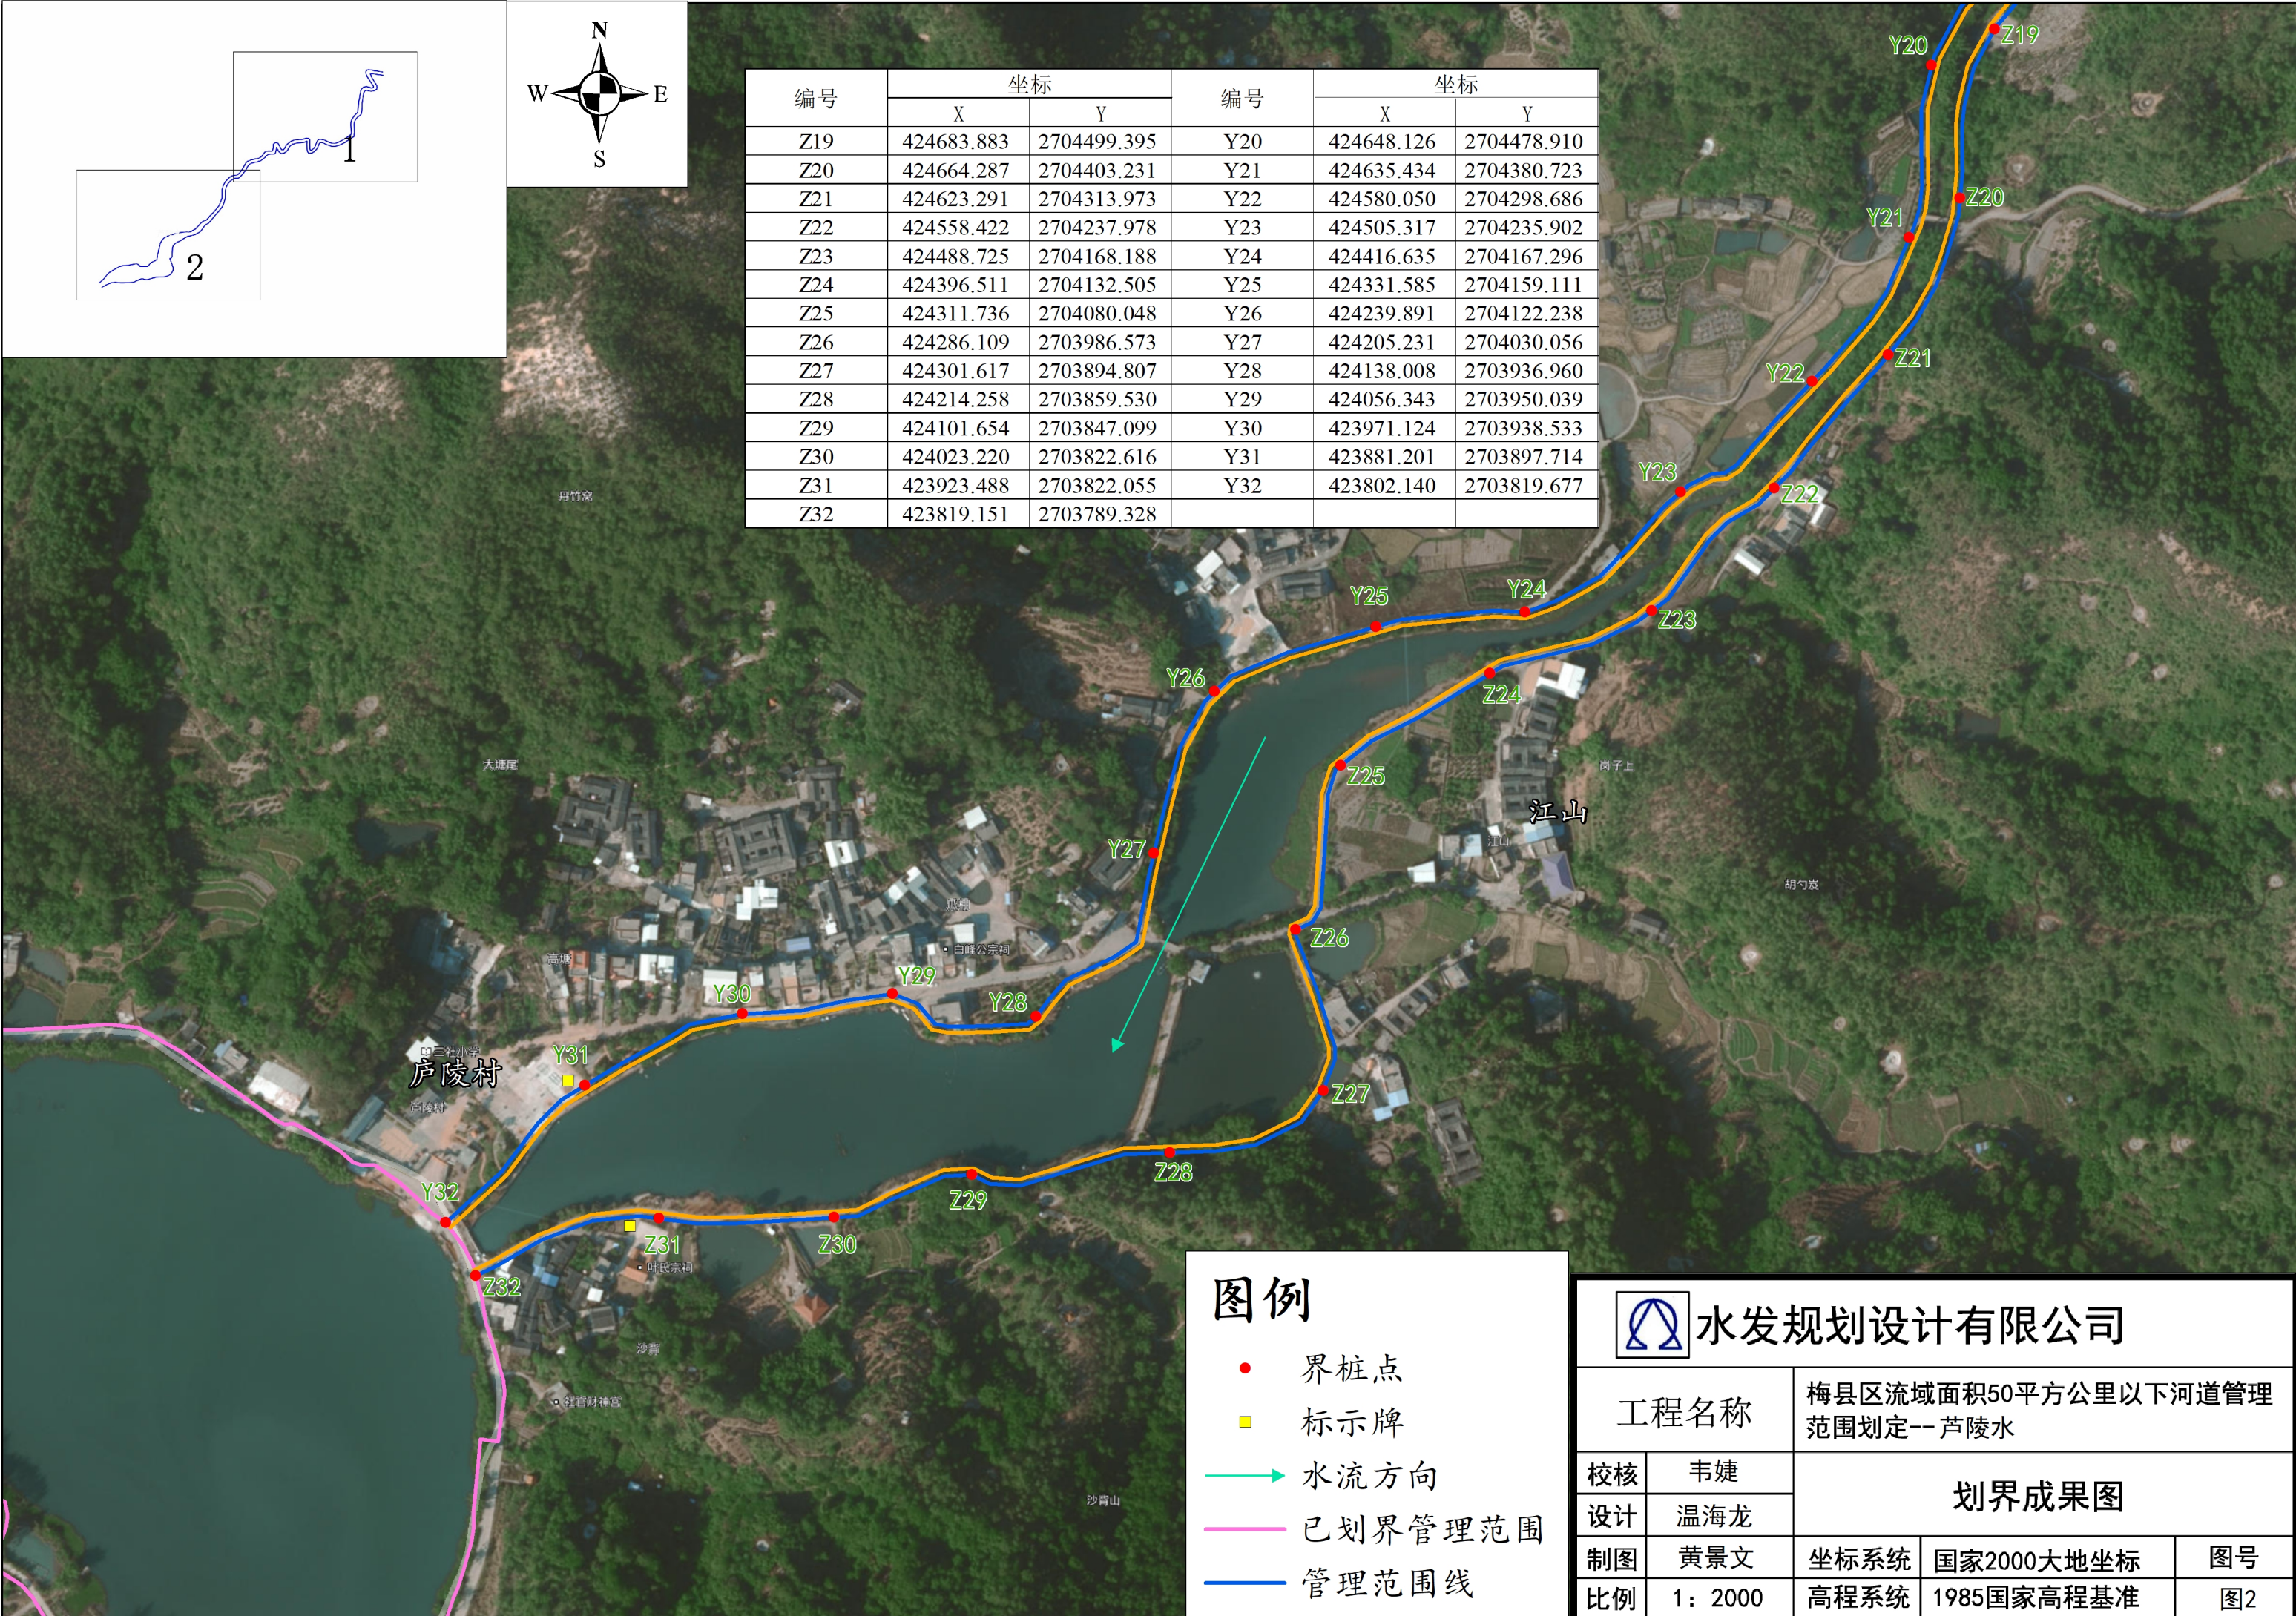

编号	坐标		编号	坐标	
	X	Y		X	Y
Z19	424683.883	2704499.395	Y20	424648.126	2704478.910
Z20	424664.287	2704403.231	Y21	424635.434	2704380.723
Z21	424623.291	2704313.973	Y22	424580.050	2704298.686
Z22	424558.422	2704237.978	Y23	424505.317	2704235.902
Z23	424488.725	2704168.188	Y24	424416.635	2704167.296
Z24	424396.511	2704132.505	Y25	424331.585	2704159.111
Z25	424311.736	2704080.048	Y26	424239.891	2704122.238
Z26	424286.109	2703986.573	Y27	424205.231	2704030.056
Z27	424301.617	2703894.807	Y28	424138.008	2703936.960
Z28	424214.258	2703859.530	Y29	424056.343	2703950.039
Z29	424101.654	2703847.099	Y30	423971.124	2703938.533
Z30	424023.220	2703822.616	Y31	423881.201	2703897.714
Z31	423923.488	2703822.055	Y32	423802.140	2703819.677
Z32	423819.151	2703789.328			

图例

- 界桩点
- 标示牌
- 水流方向
- 已划界管理范围
- 管理范围线



水发规划设计有限公司

工程名称		梅县区流域面积50平方公里以下河道管理范围划定--芦陵水		
校核	韦婕	划界成果图		
设计	温海龙			
制图	黄景文	坐标系统	国家2000大地坐标	图号
比例	1: 2000	高程系统	1985国家高程基准	图2