




附图 4 梅县区松林水河道管理范围划界成果图

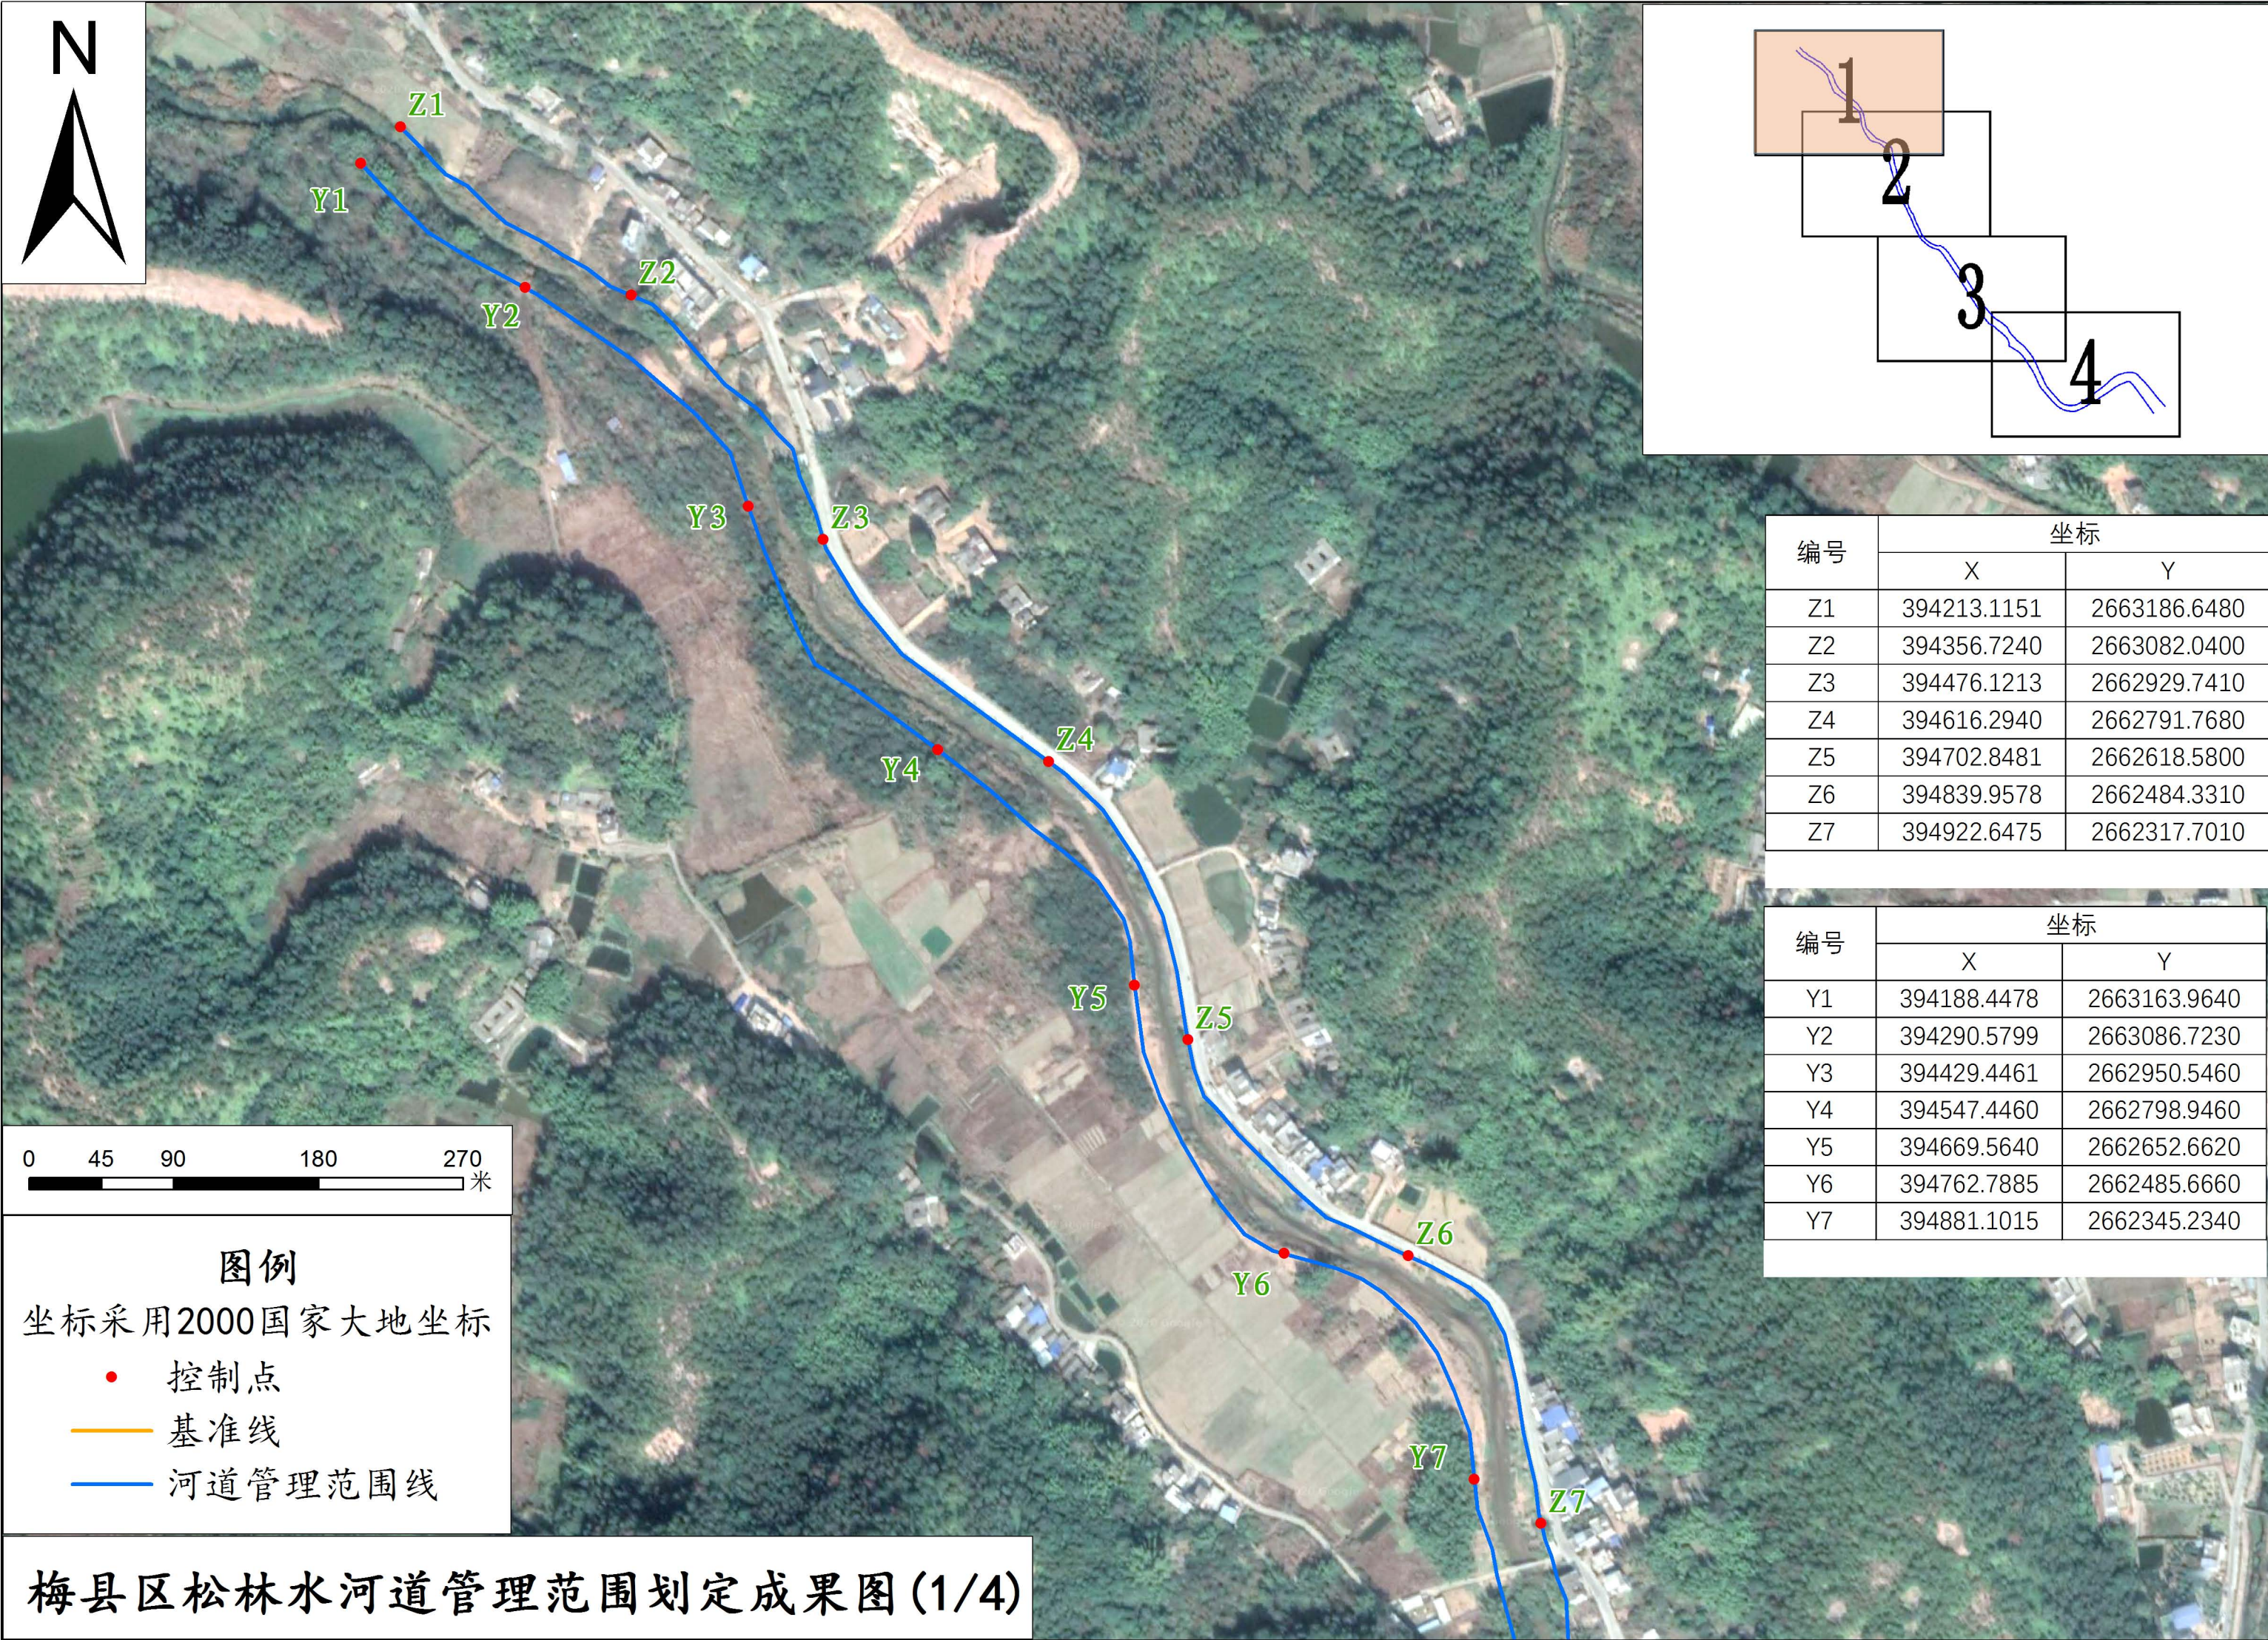


编号	坐标	
	X	Y
Z1	394213.1151	2663186.6480
Z2	394356.7240	2663082.0400
Z3	394476.1213	2662929.7410
Z4	394616.2940	2662791.7680
Z5	394702.8481	2662618.5800
Z6	394839.9578	2662484.3310
Z7	394922.6475	2662317.7010

编号	坐标	
	X	Y
Y1	394188.4478	2663163.9640
Y2	394290.5799	2663086.7230
Y3	394429.4461	2662950.5460
Y4	394547.4460	2662798.9460
Y5	394669.5640	2662652.6620
Y6	394762.7885	2662485.6660
Y7	394881.1015	2662345.2340

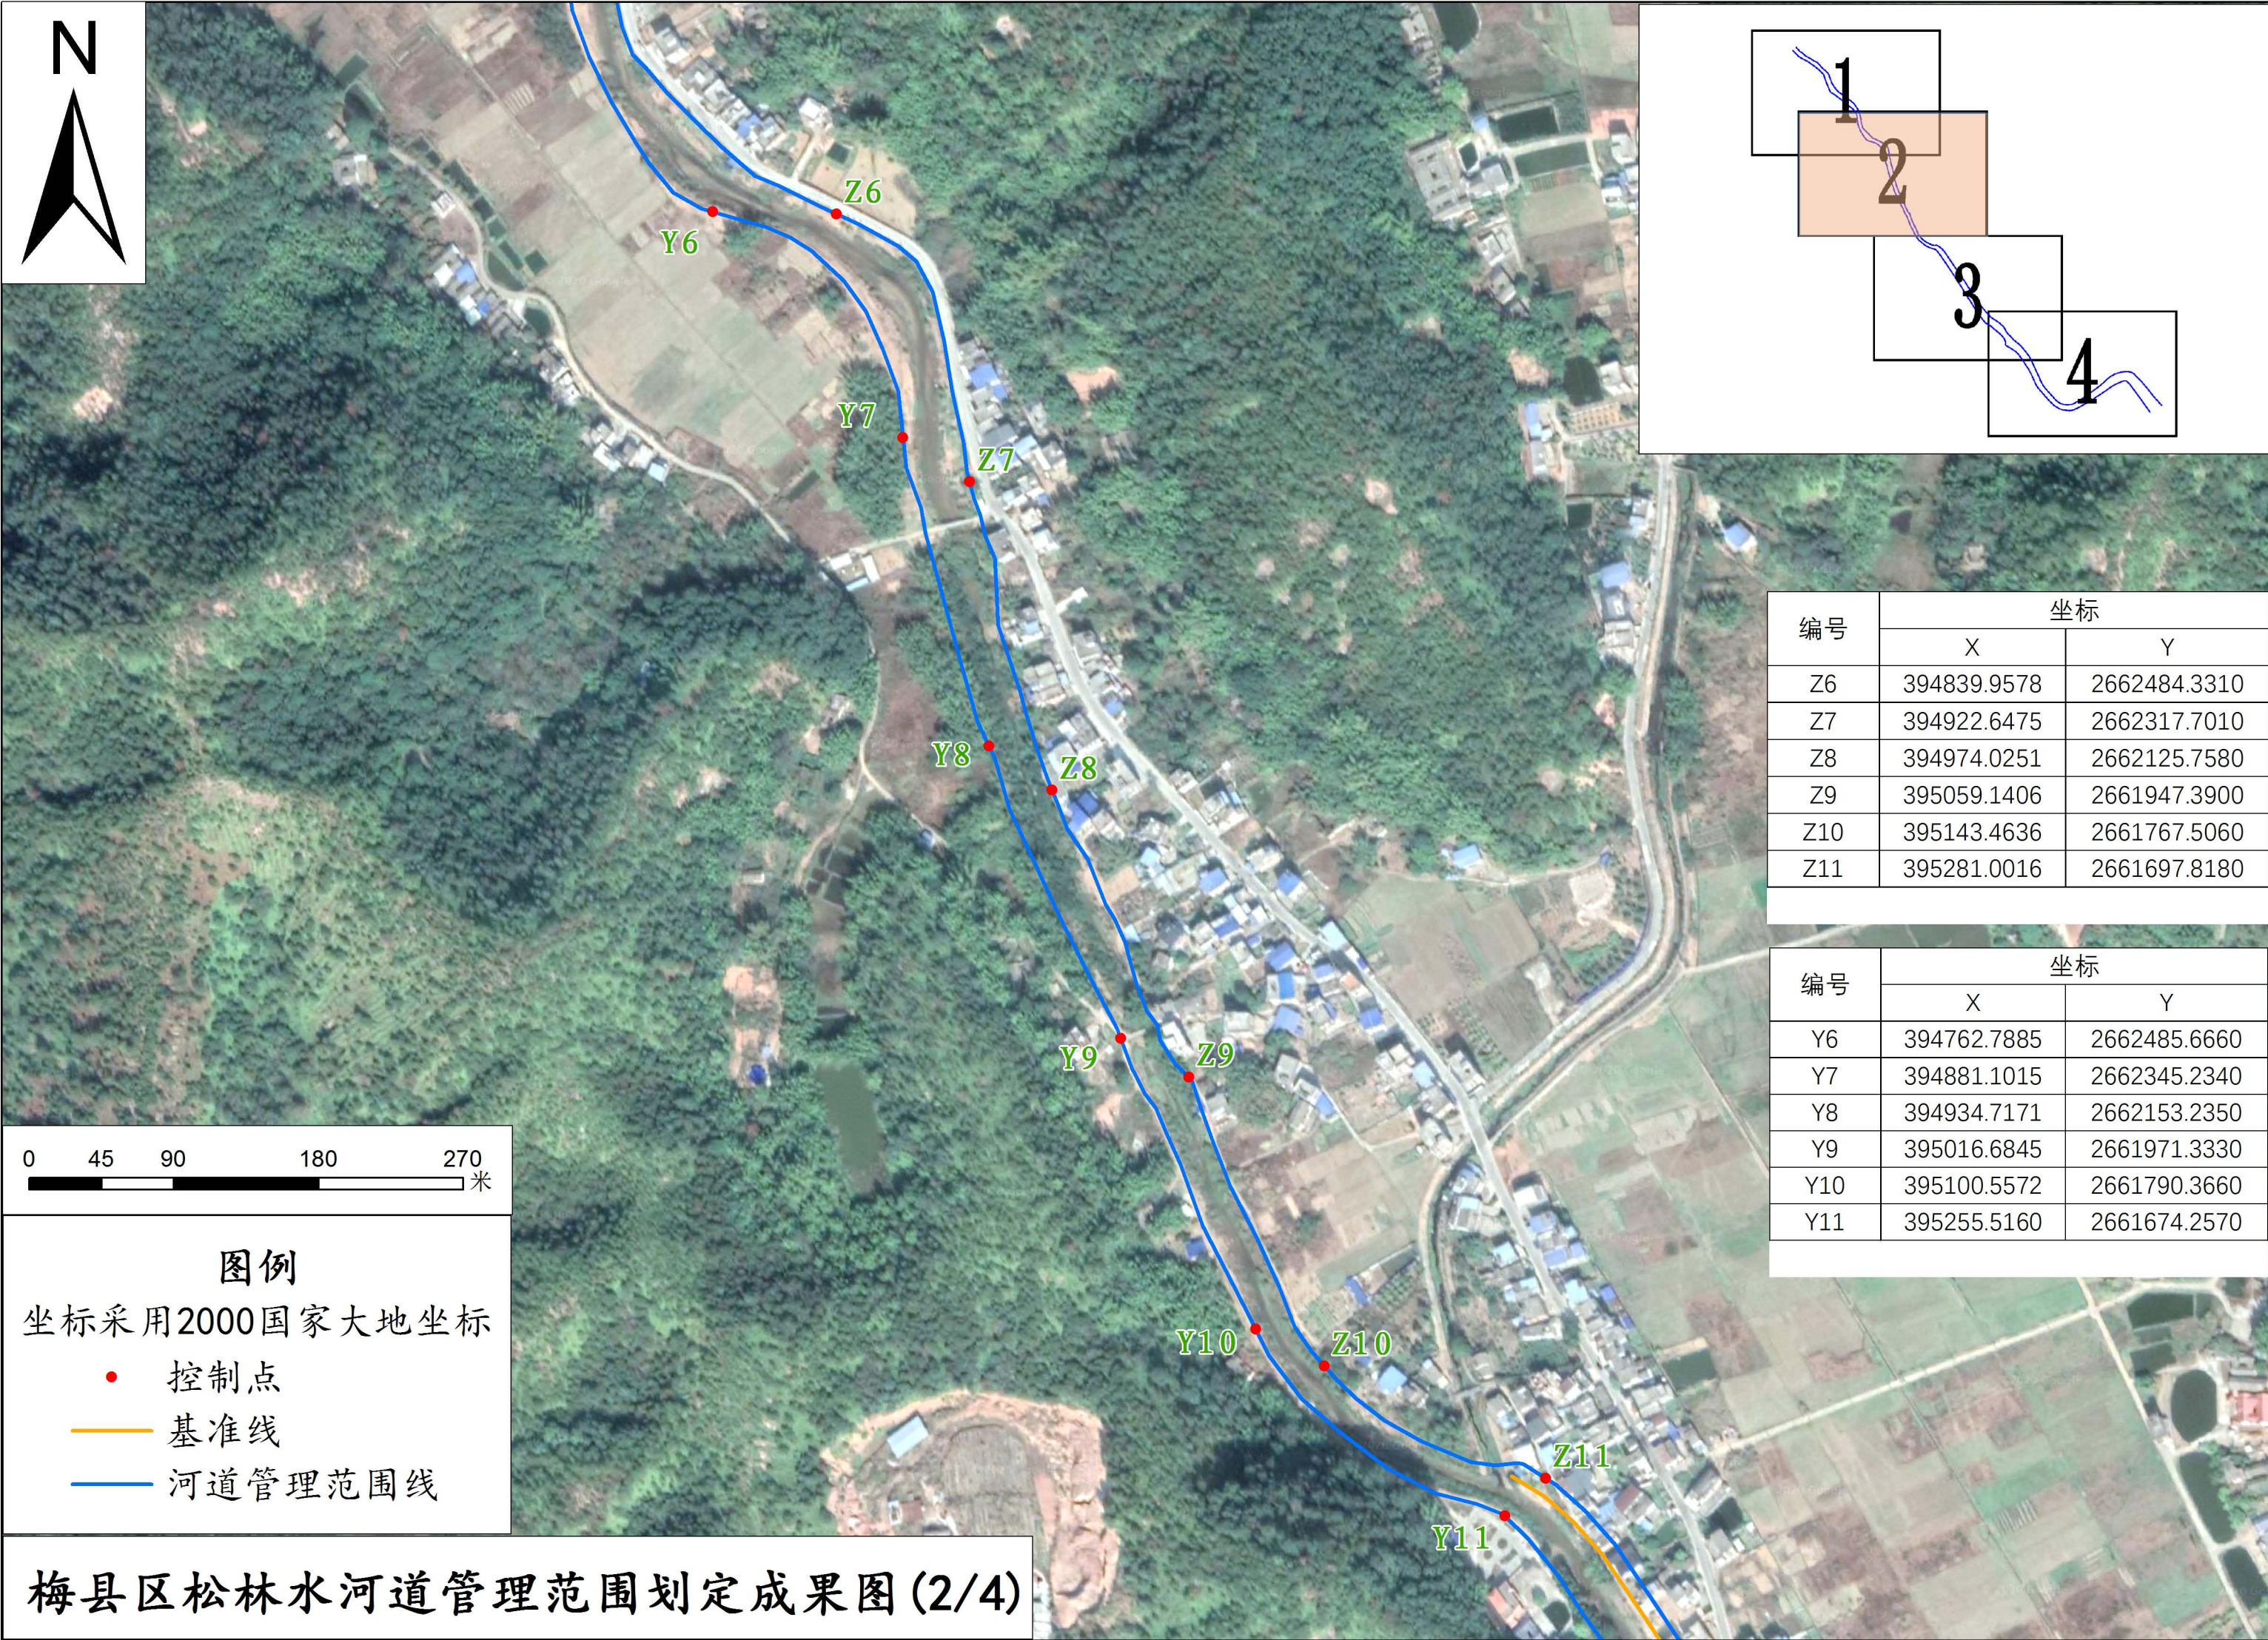


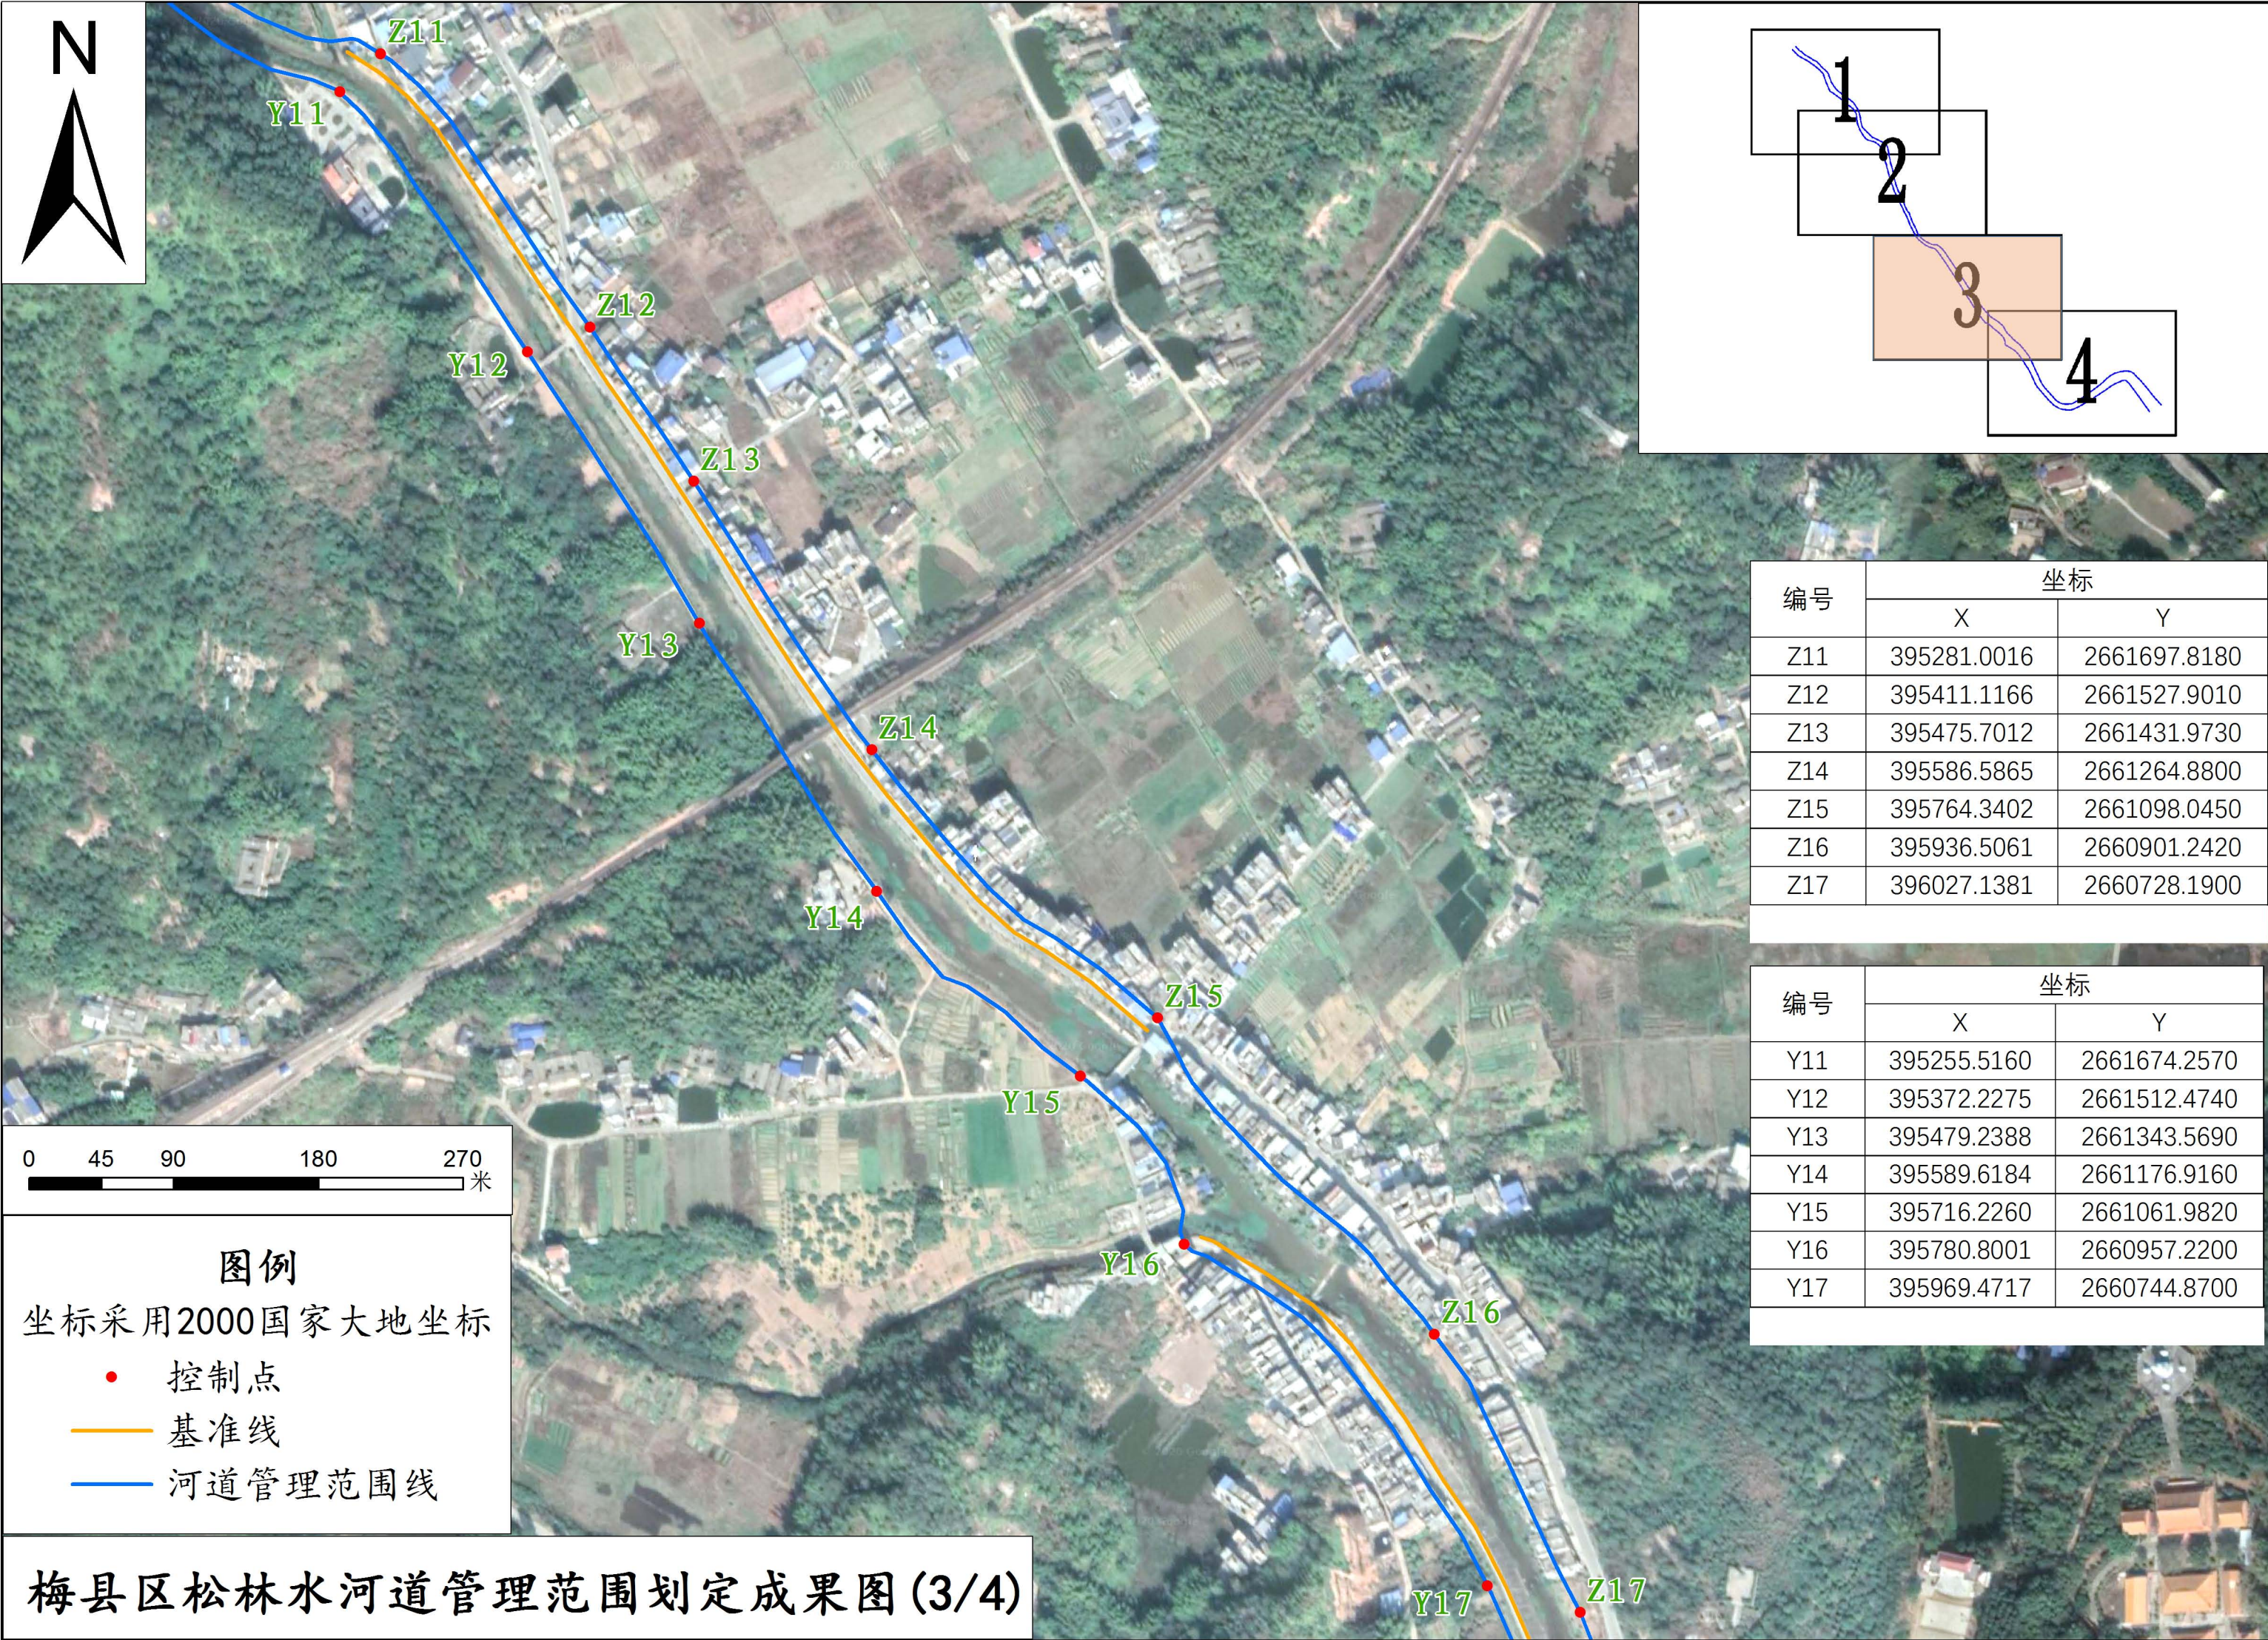

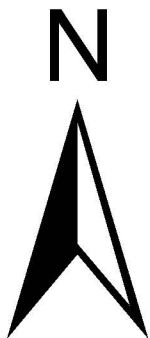

编号	坐标	
	X	Y
Z15	395764.3402	2661098.0450
Z16	395936.5061	2660901.2420
Z17	396027.1381	2660728.1900
Z18	396143.4353	2660560.8460
Z19	396320.3015	2660540.0890
Z20	396483.7660	2660655.1190
Z21	396653.4269	2660759.5130
Z22	396813.0790	2660667.5760
Z23	396945.2045	2660510.0660

编号	坐标	
	X	Y
Y15	395716.2260	2661061.9820
Y16	395780.8001	2660957.2200
Y17	395969.4717	2660744.8700
Y18	396081.7455	2660570.5650
Y19	396243.6680	2660471.0800
Y20	396422.9482	2660549.1420
Y21	396649.4923	2660687.4450
Y22	396746.9791	2660614.4590
Y23	396858.9714	2660457.6460

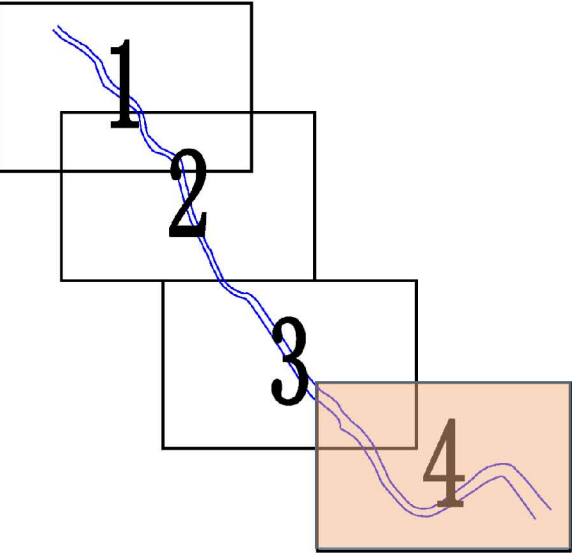

图例

坐标采用2000国家大地坐标

- 控制点
- 基准线
- 河道管理范围线

梅县区松林水河道管理范围划定成果图(4/4)